


Richmond Recreation Centre


Gleadell Street, Richmond

Proposed (New) Signage.
Printed Vinyl (See artwork RS1)
masonry nail fixing
2600 (h) x 2150 (w) mm @ 3249 (h) mm
above pavement level.

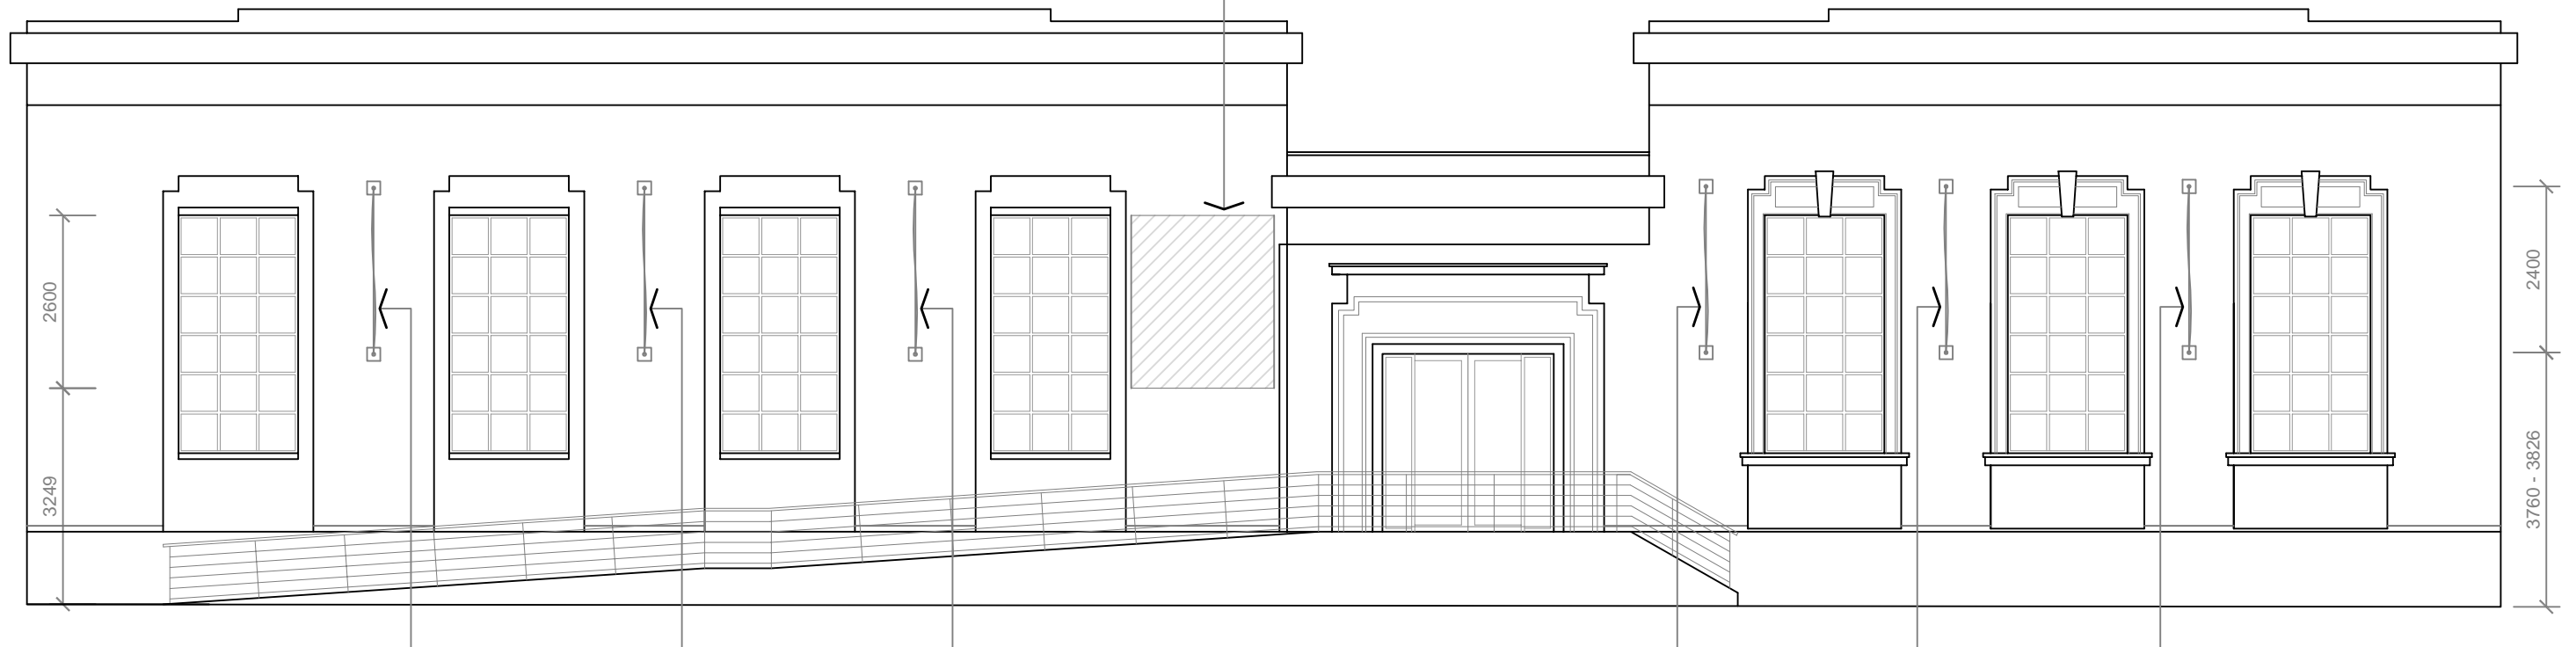

Six (6) Proposed Banner Signs.
Various printed vinyl signs (See artwork RB1-6)
fixed to existing banner supports.
2400 (h) x 600 (w) mm @ min. 3760 (h) mm above pavement
level.

GLEADELL STREET ELEVATION

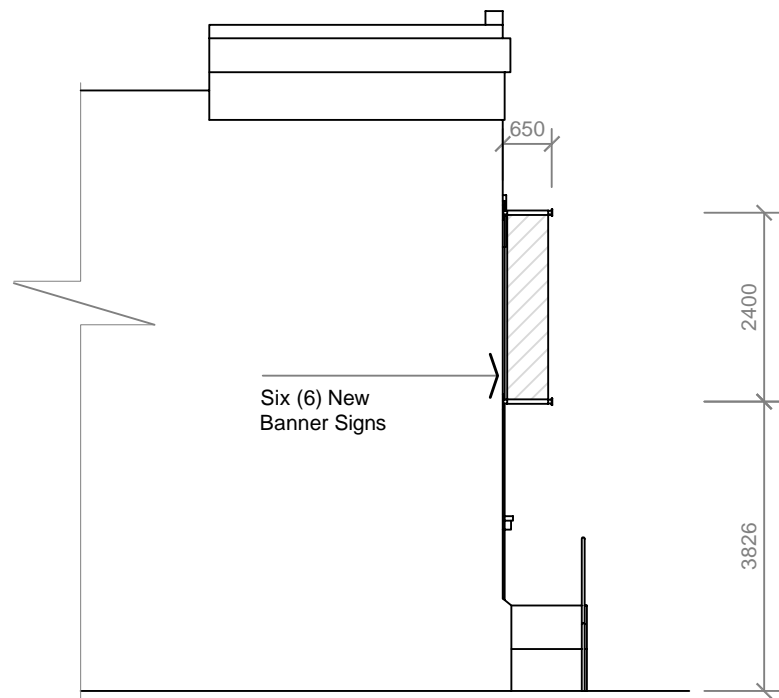

PART NORTH ELEVATION



Plan Prepared For:

**City of Yarra
Yarra Leisure**

SIGNAGE PLAN - PROPOSED
RRC Gleadell Street,
RICHMOND, VIC

Date: 15/11/2004

Ref: 22798ML Rev: 0

Scale: 1:100 at A3

Plan Prepared By:

RealSERVE
Real Estate Plans & Surveys

Phone 03 9415 6565

Fax 03 9923 6307

info@realserve.com.au

www.realserve.com.au