



Disclaimer: This plan has been prepared for marketing purposes only. Interested parties should undertake their own enquiries as to the accuracy of the information.

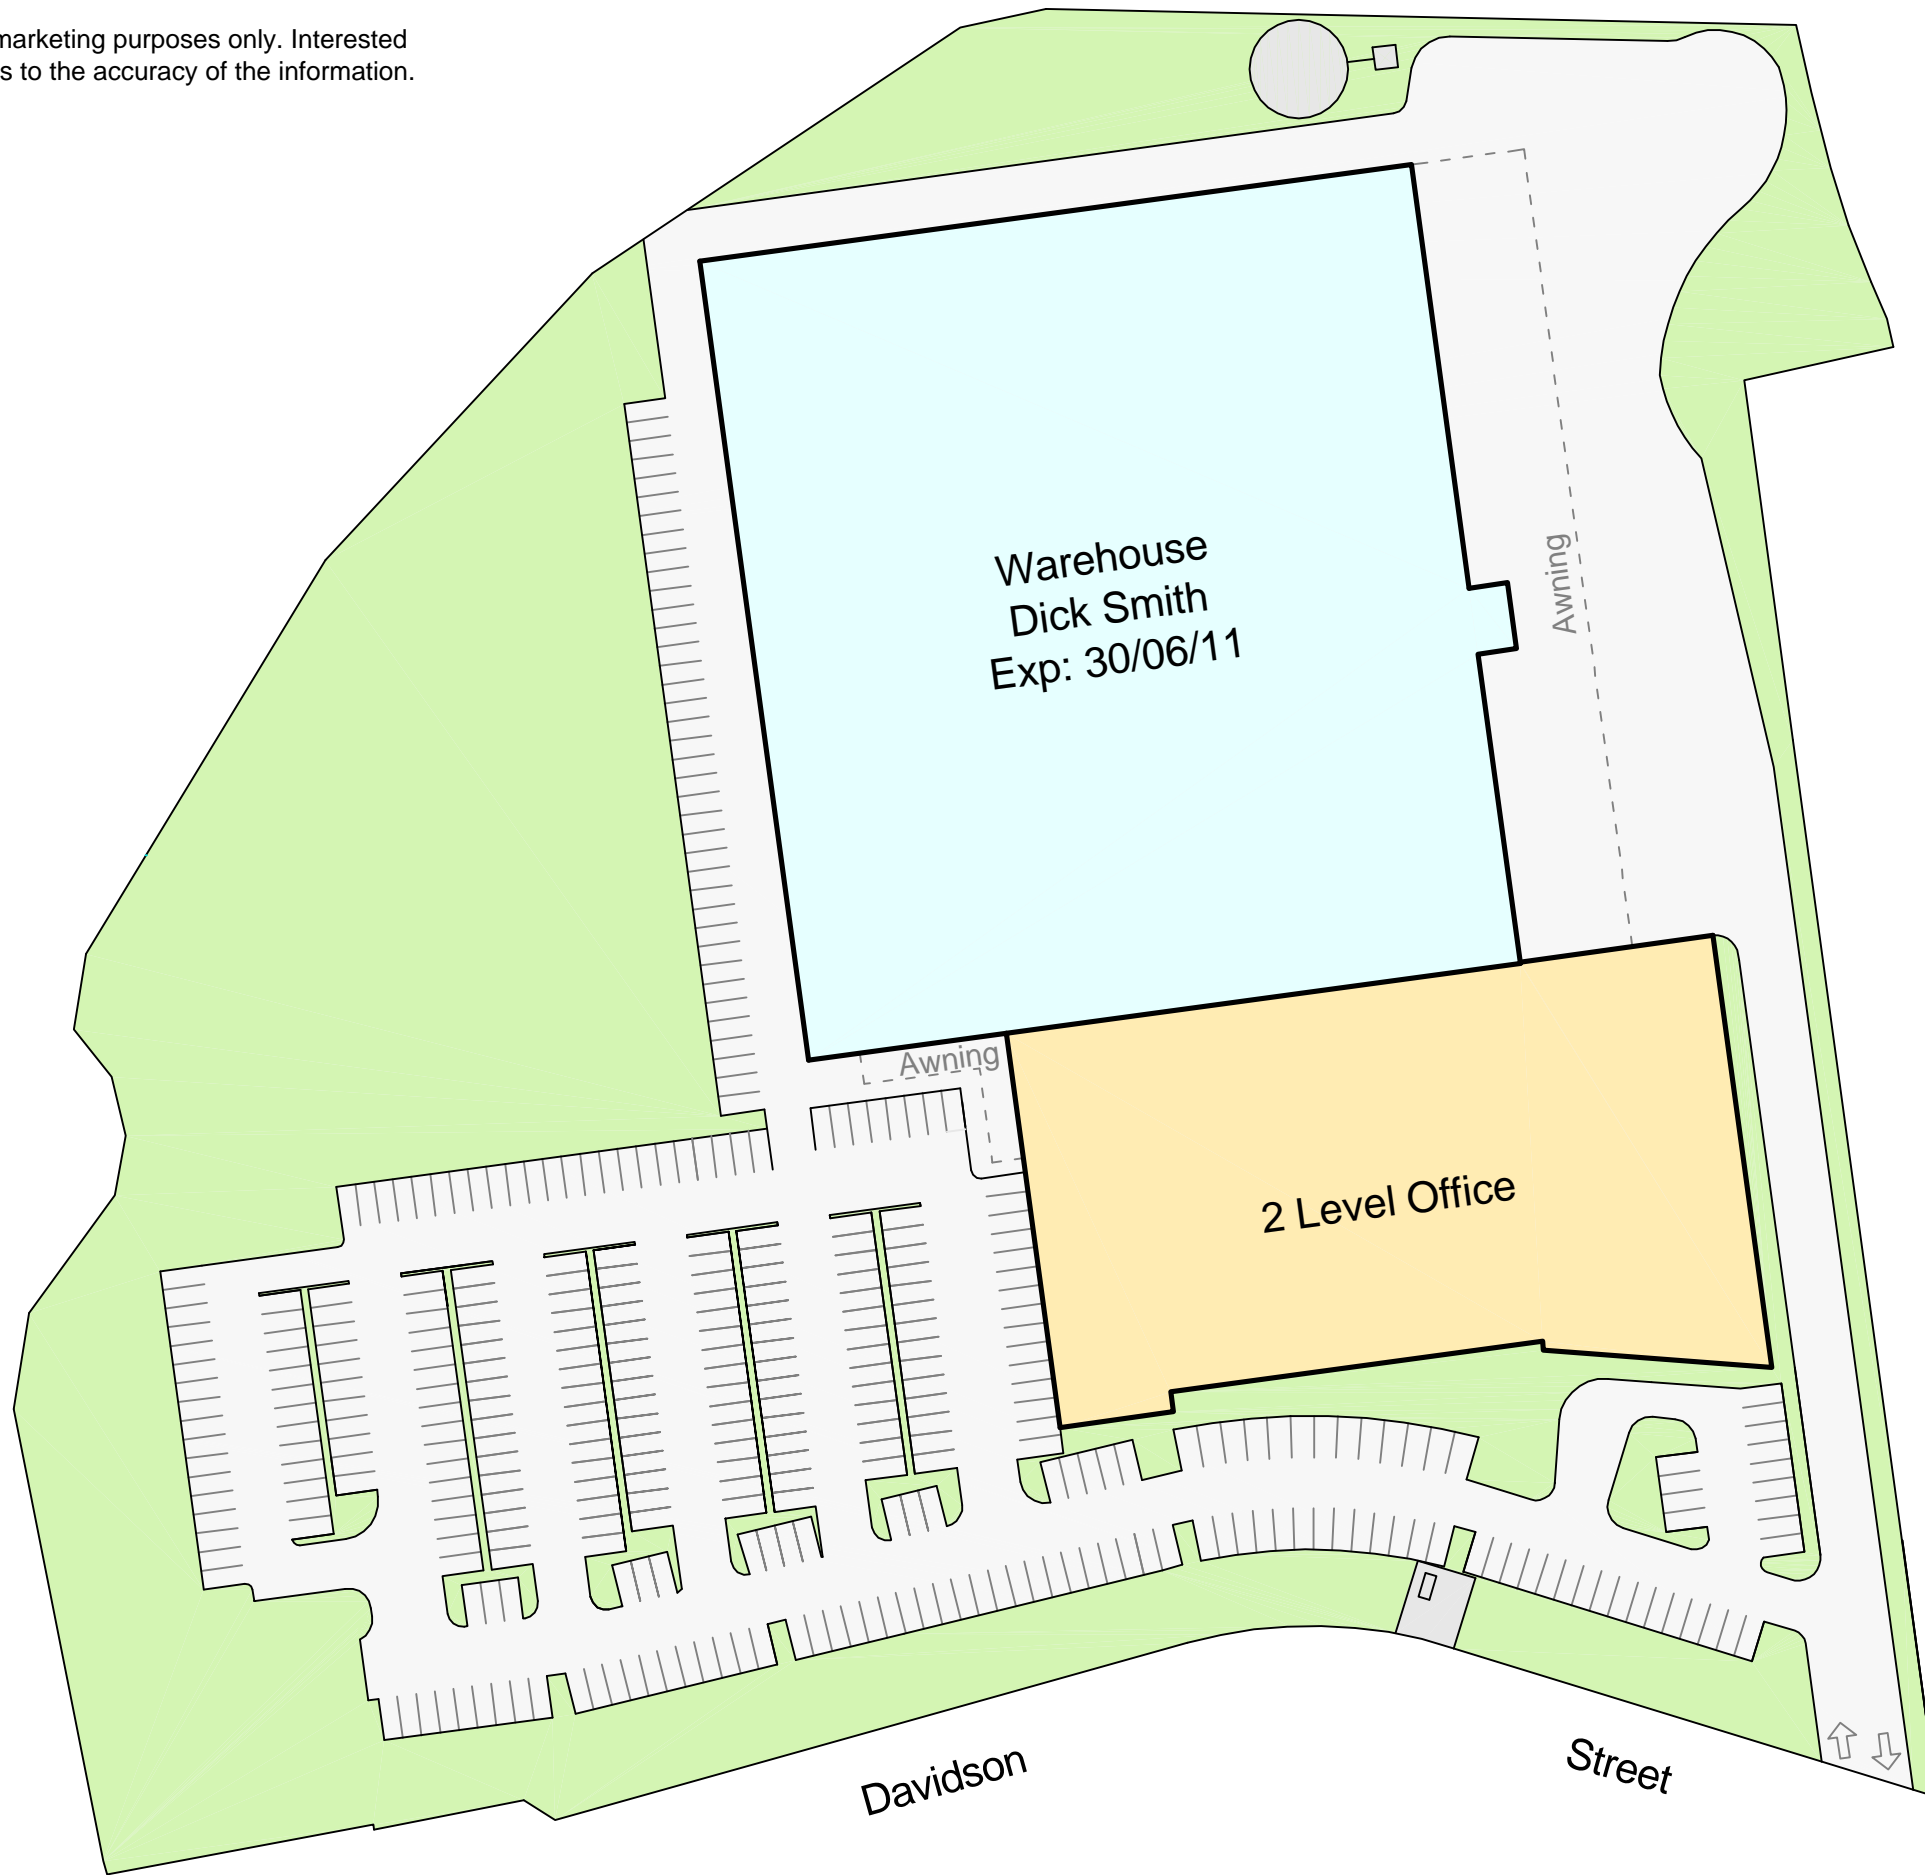

Plan Prepared For:

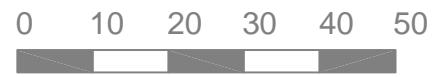

Site Plan
2 - 34 Davidson Street,
CHULLORA, NSW

Date: 02/02/2004

Ref: 21877DP | Rev: 1

Scale: 1:1000 at A3

Plan Prepared By:



Phone 02 9897 2233
Fax 02 9475 5050
info@realserve.com.au
www.realserve.com.au