


MGA
DP 1134055

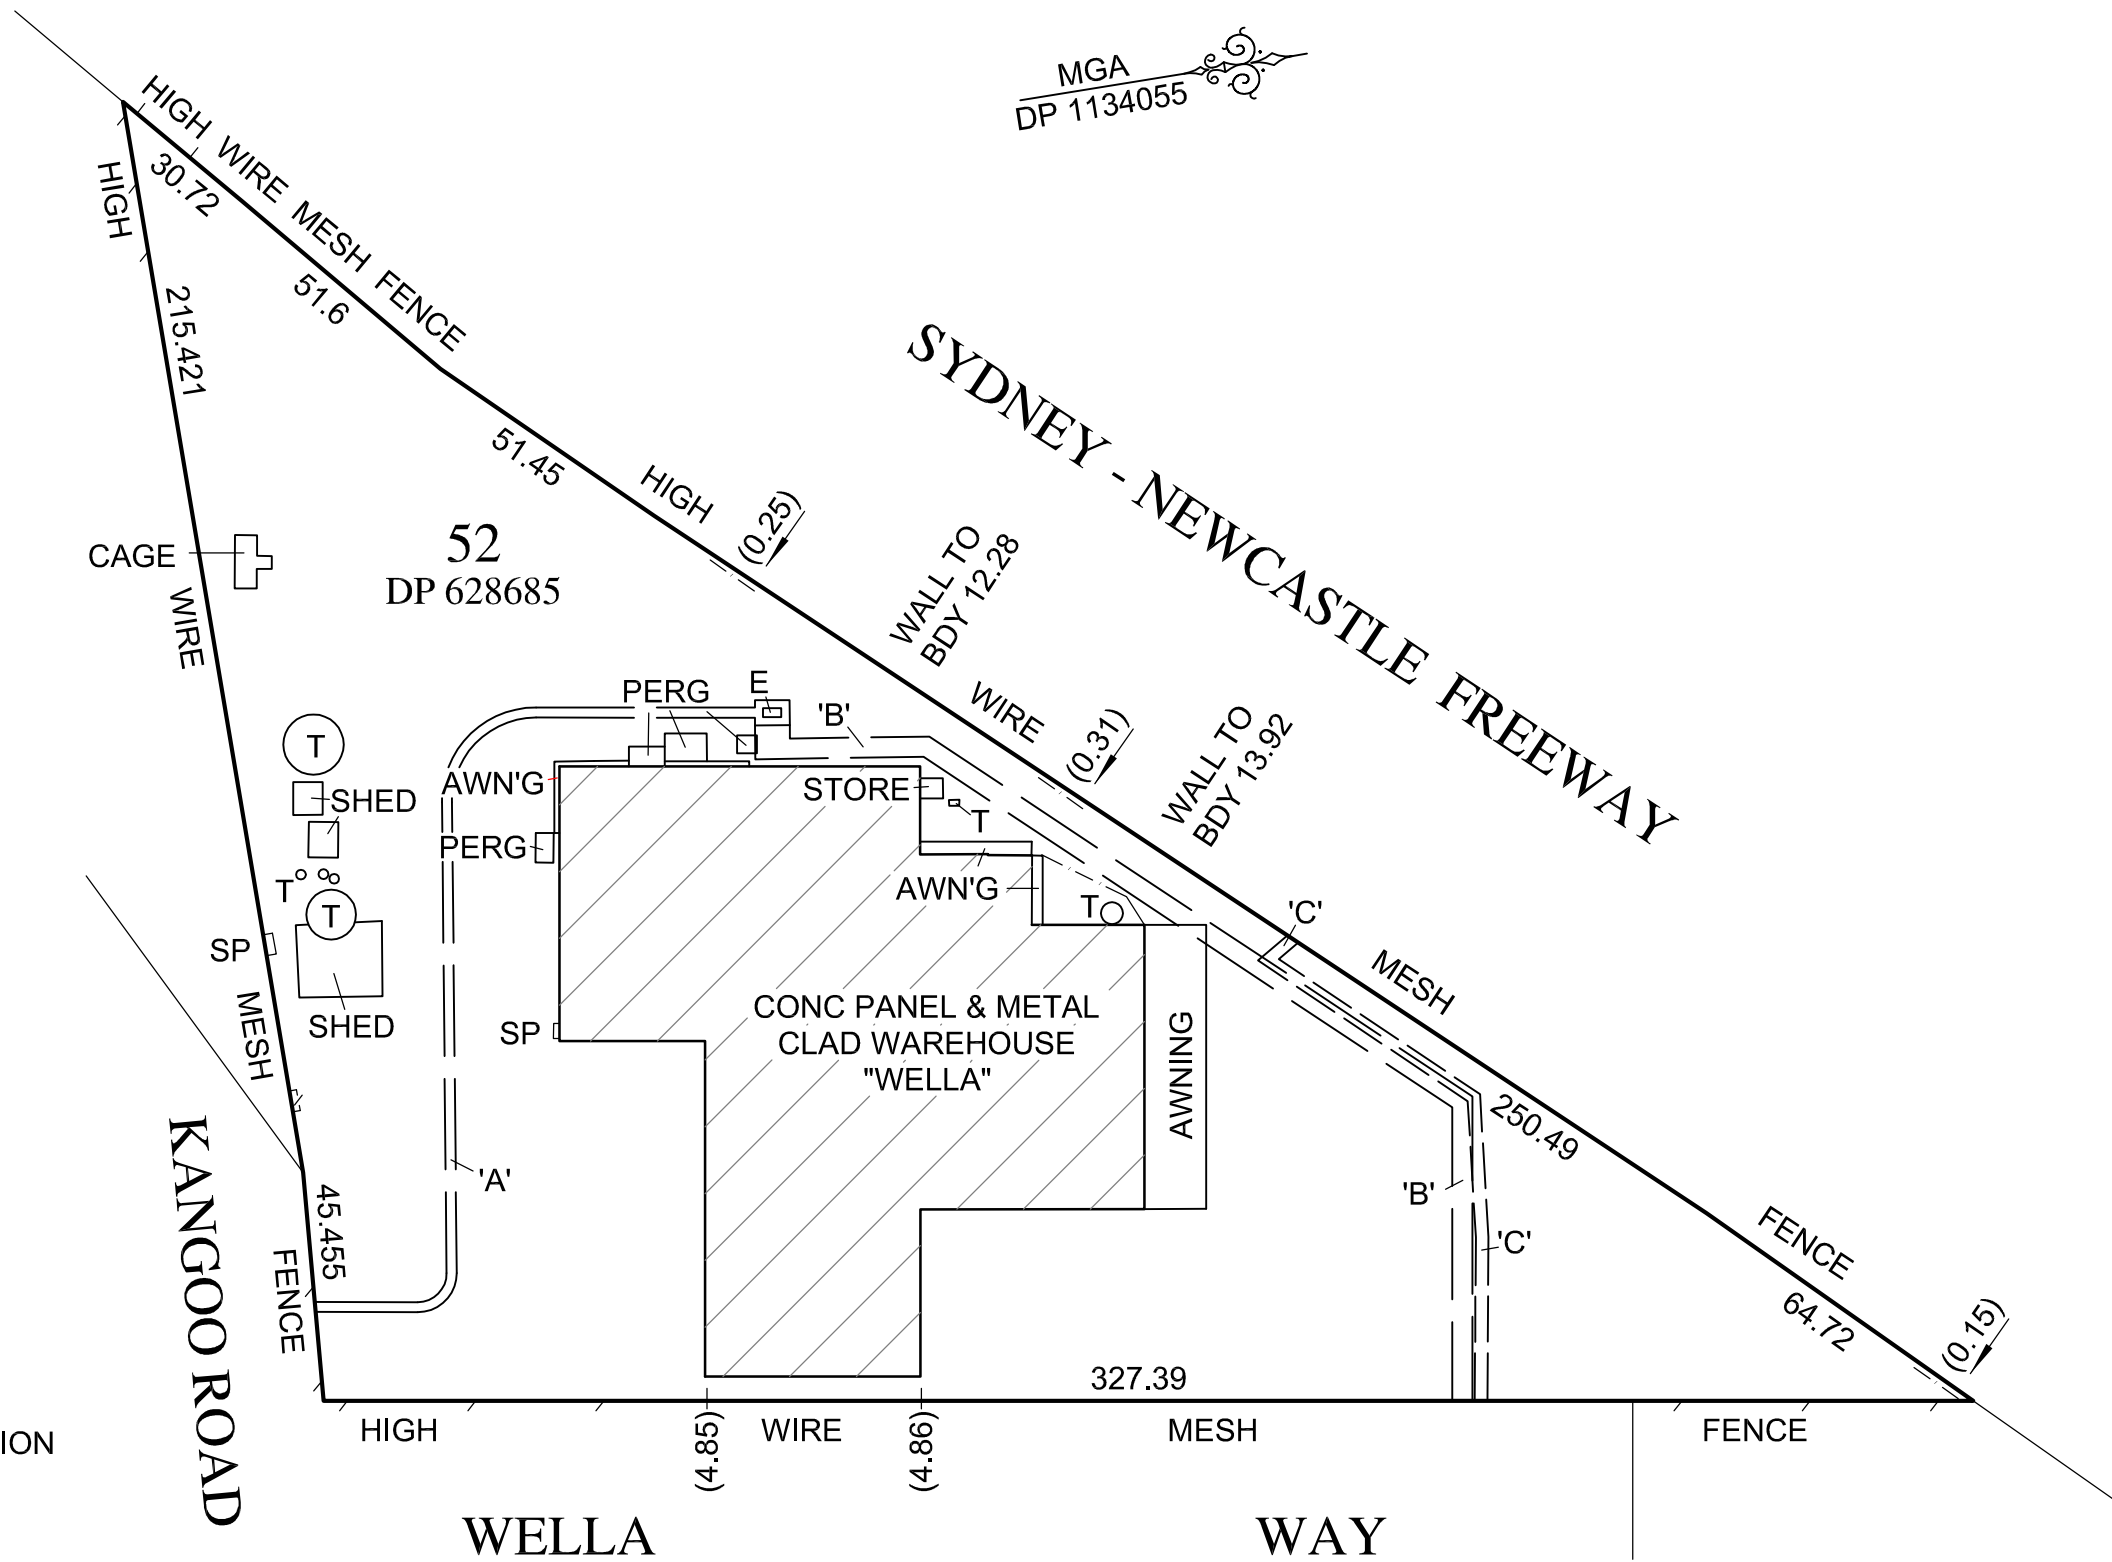

LEGEND

- E - PADMOUNT SUBSTATION
- PERG - PERGOLA
- SP - SPRINKLER
- T - TANK

- 'A'- EASEMENT FOR ELECTRICITY 2 & 5 WIDE
- 'B'- RIGHT OF CARRIAGEWAY 4 & 6.9 WIDE
- 'C'- EASEMENT TO DRAIN WATER 2.5 WIDE

REALSERVE
 Real Estate Plans & Surveys
 Suite 37, 6 Meridian Place
 Bella Vista NSW 2153
 Phone: 02 9629 9377 info@realserve.com.au
 Fax: 02 9475 5050 www.realserve.com.au

Simon C Hughes
 SIMON C HUGHES
 REGISTERED SURVEYOR
 8182
 REGISTRATION NUMBER

DATUM	N/A	SCALE	1:1500 @ A3	DRAWN	DF
ORIGIN OF LEVELS	N/A	SUBURB	SOMERSBY	SURVEYED	DF & SH
CONTOUR INTERVAL	N/A	L.G.A.	GOSFORD	CHECKED	SH
SHEET NO. 2 OF 2 SHEETS			DATE:	30-06-2009	

DESCRIPTION	PLAN OF IDENTIFICATION SURVEY OVER LOT 52 IN DP 628685 AT No.1 WELLA WAY, SOMERSBY
SURVEYORS REFERENCE	35025